



NOTES:  
Figured dimensions only to be taken from this drawing

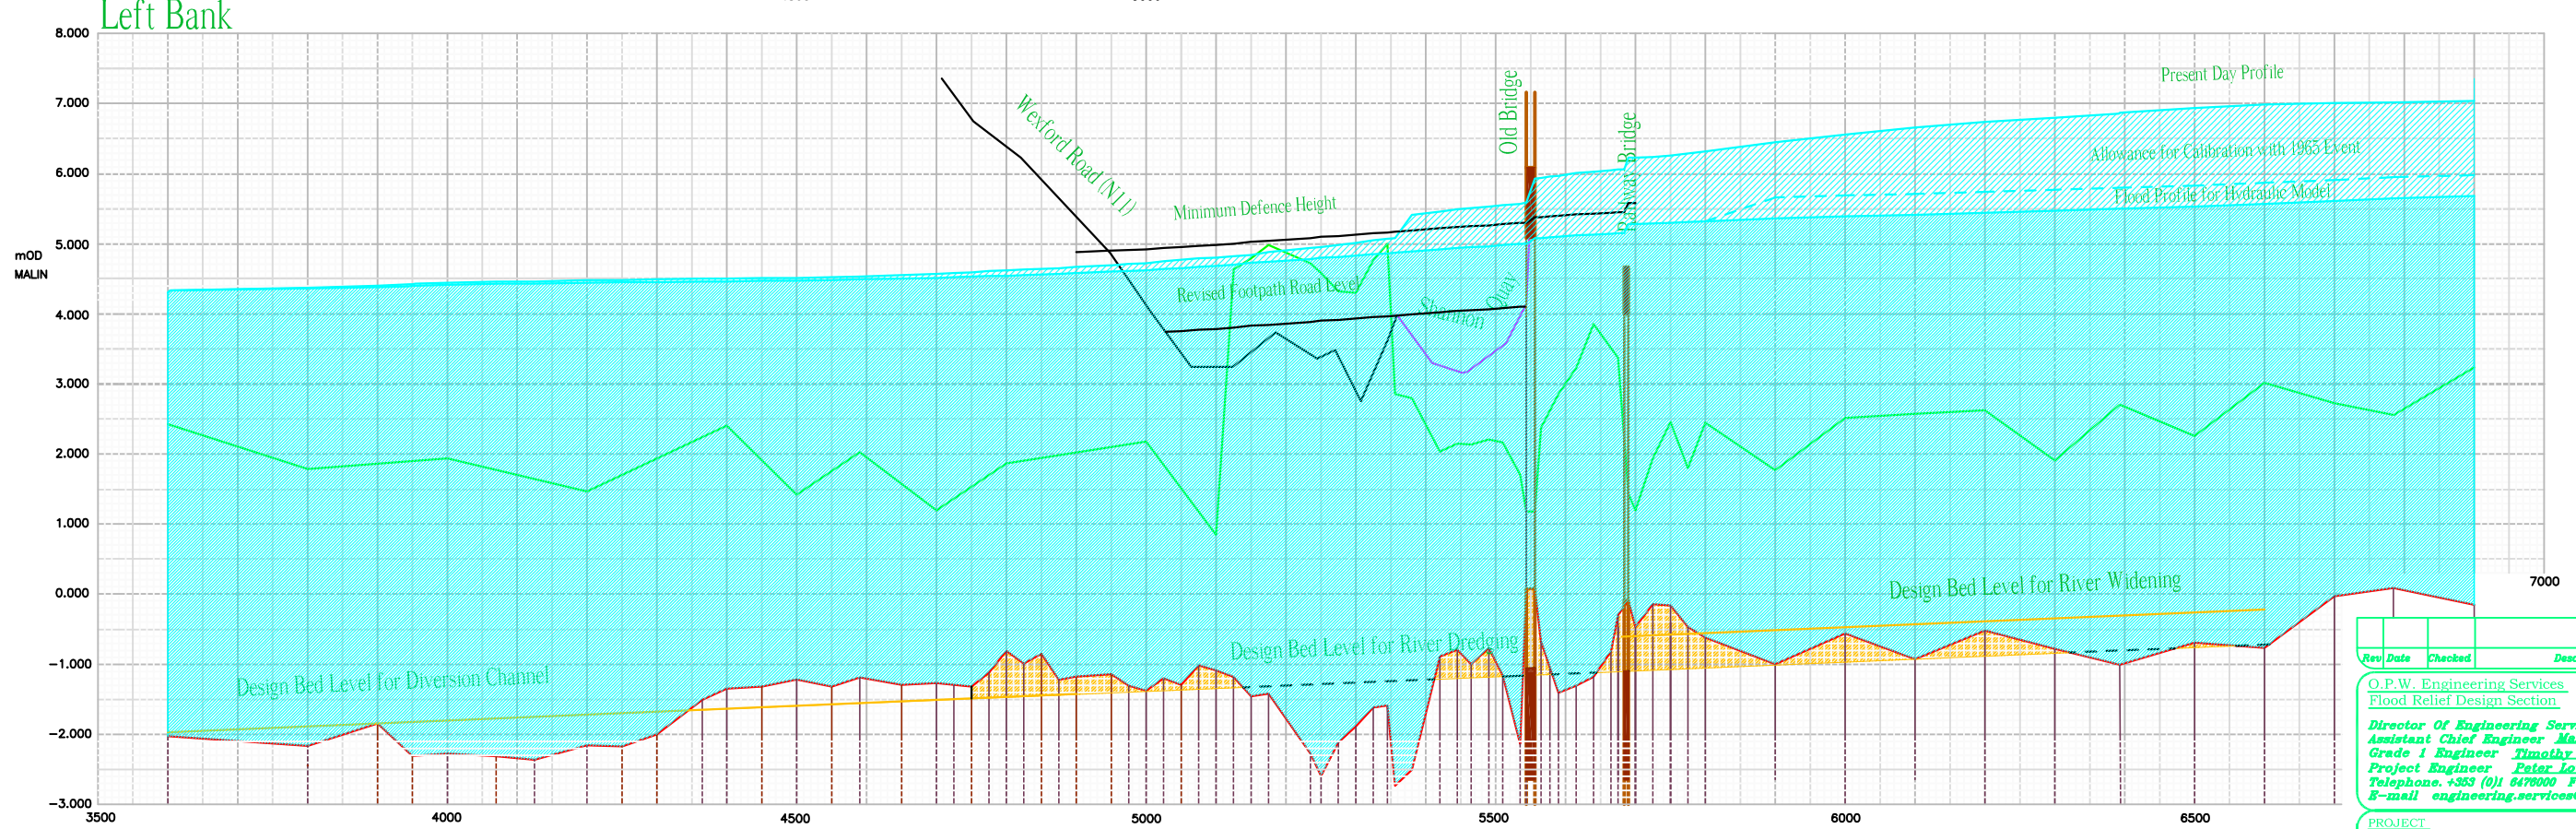

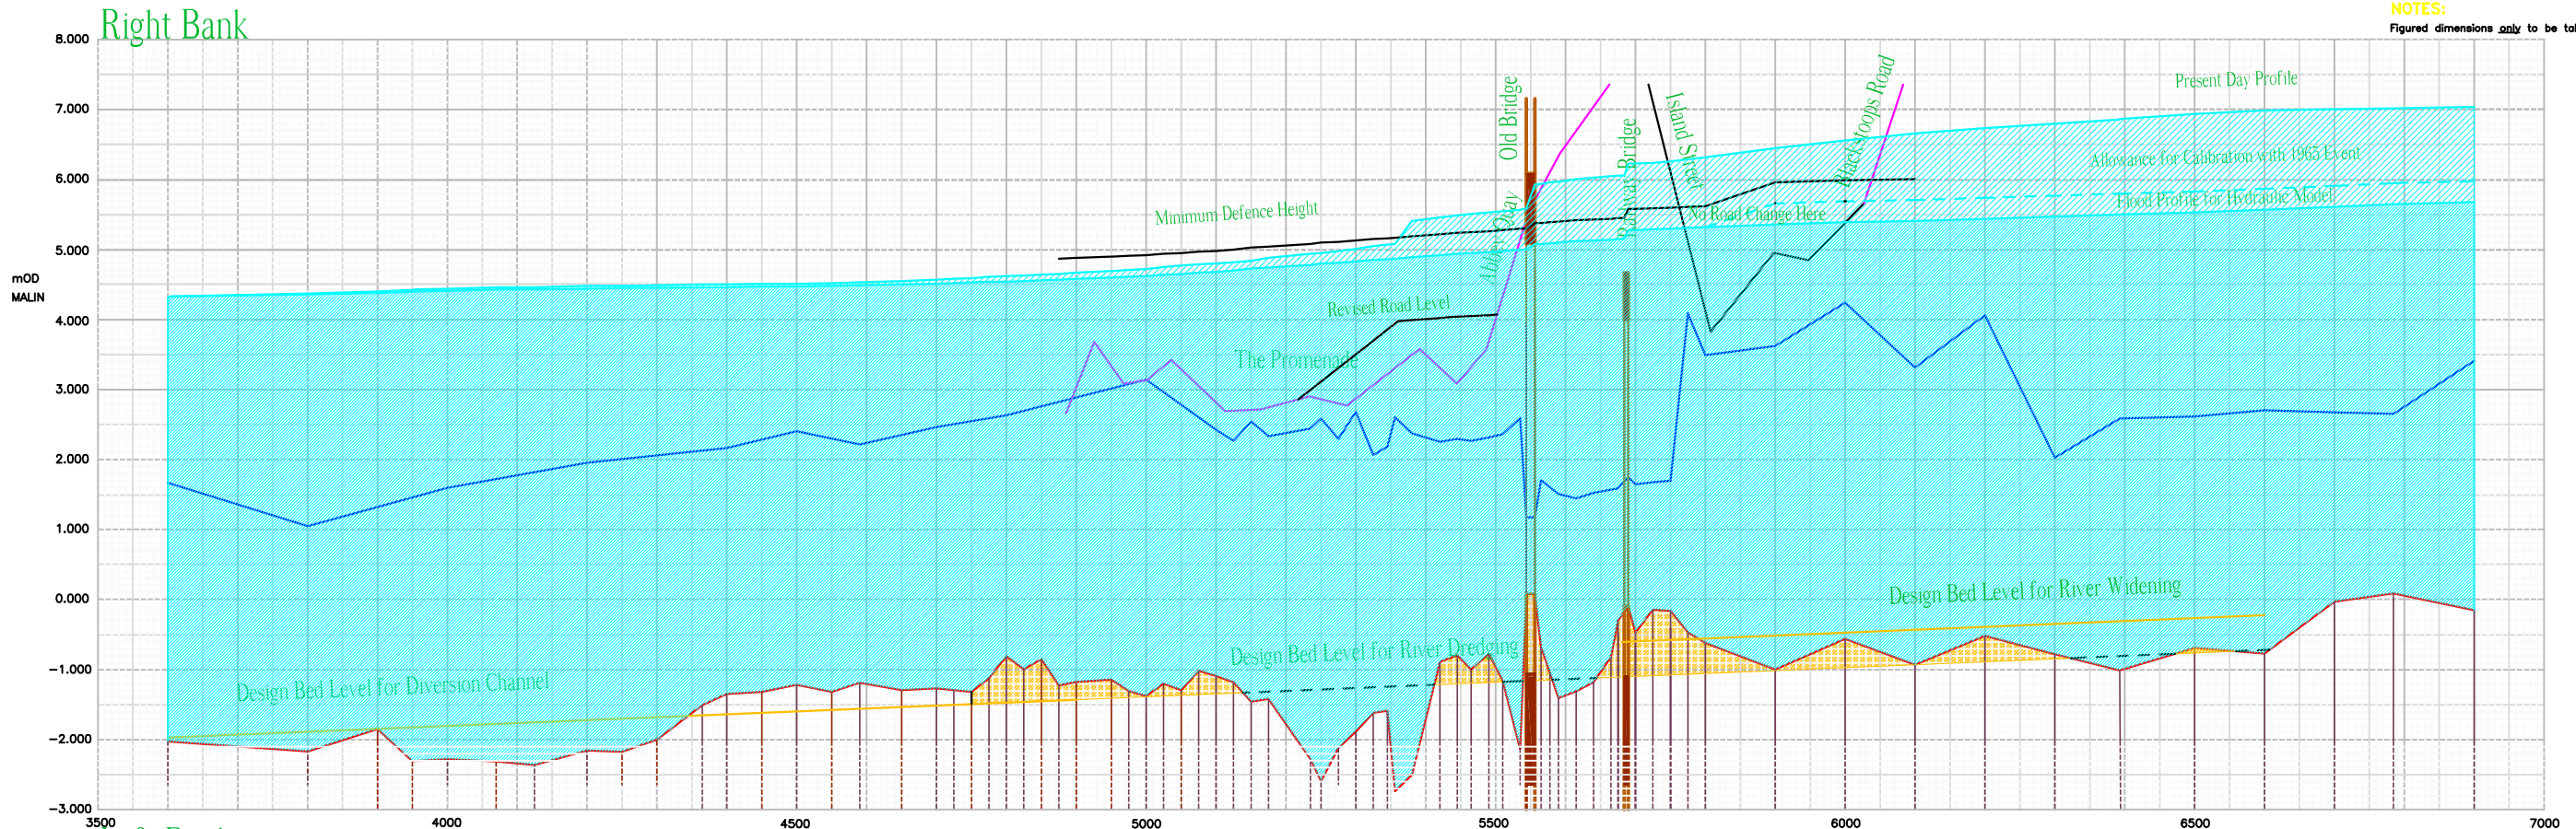

Left Bank —————  
 Min Bed Level —————  
 Right Bank —————  
 Cross Section |

Rev	Date	Checked	Description

O.P.W. Engineering Services  
 Flood Relief Design Section  
 Director Of Engineering Services **Tony Smyth**  
 Assistant Chief Engineer **Mark Adamson**  
 Grade 1 Engineer **Timothy Joyce**  
 Project Engineer **Esther Long**  
 Telephone: +353 (0)1 6478000 Fax: +353 (0)1 6761714  
 E-mail: [engineering.services@opw.ie](mailto:engineering.services@opw.ie)

PROJECT  
**RIVER SLANEY (ENNISCORTHY)  
 DRAINAGE SCHEME**  
 DRAWING  
**LONG SECTION- DOWNSTREAM DIVERSION,  
 RIVER EXCAVATION & LOCAL ALLEVIATION**

Scale:	MIS	 
Date:	29/05/12	
Drawn:	PK	
Checked:	PL	
Approved:	TJ	
Purpose of Issue:		<b>Information</b>
Drawing No.:		2425/DR/009