


**Notes**

- This drawing is to be read in conjunction with all relevant Engineers drawings and specifications.
- Do not scale from this drawing.
- All levels are in metres and relate to Ordnance Datum Malin Head.

**Legend:**

- Right Bank Level
- Left Bank Level
- Water Level
- Existing River Bed Level
- Proposed Bed Level
- Proposed Defence Level

Plan

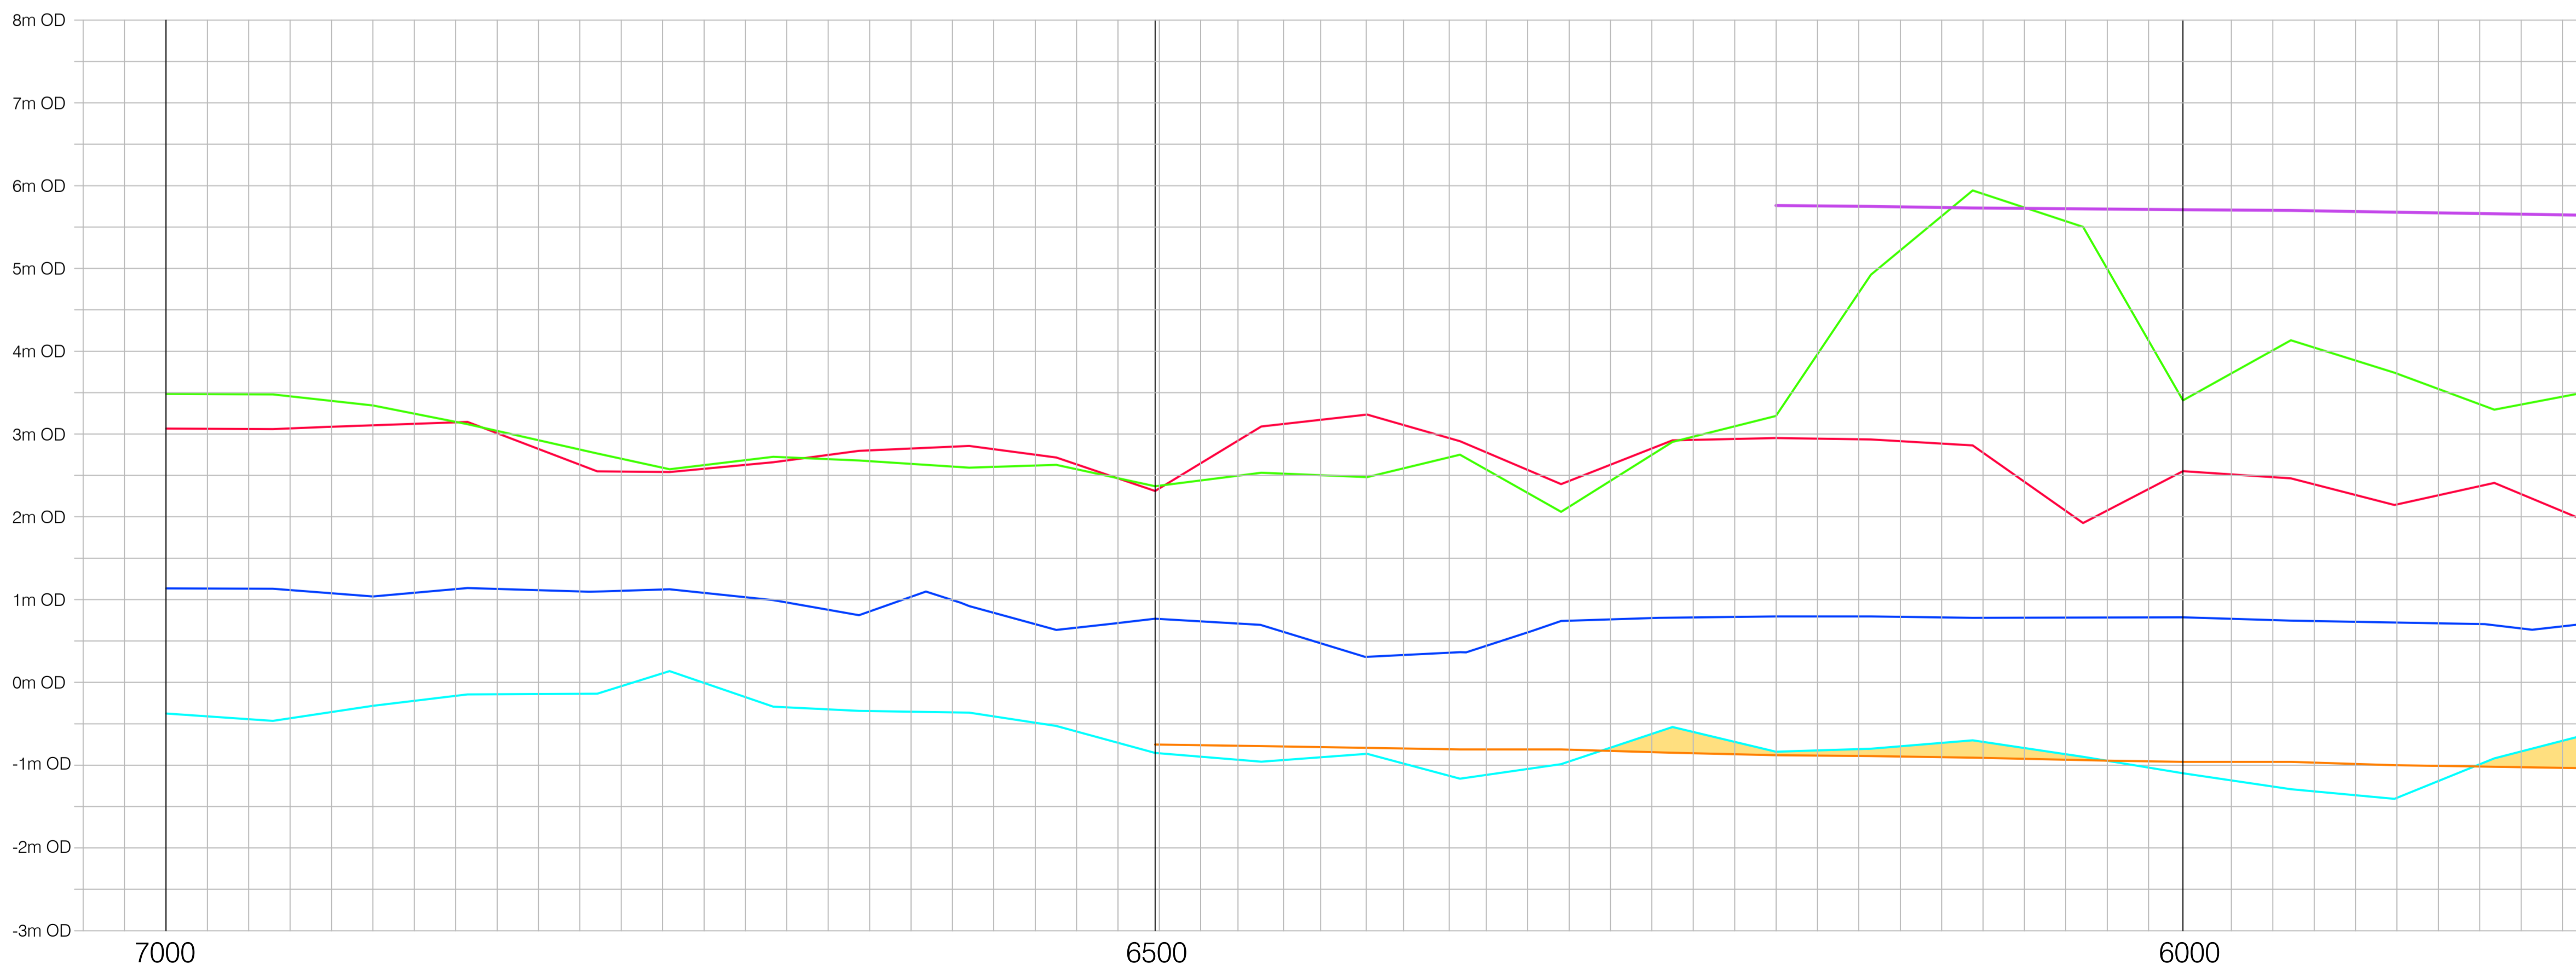

Long Section

Rev	Date	Drawn	Description	Ch'k'd	App'd
P01	24/04/18	DG	Public Display	PG	FM

**MOTT MACDONALD**

5 Eastgate Avenue  
Eastgate  
Little Island  
Cork  
Ireland  
T +353 (0) 21 4809800  
F +353 (0) 21 4809801  
W www.mottmac.com

Client

**Wexford County Council**

Status Stamp

**NOT FOR CONSTRUCTION**

Title

Enniscorthy Flood Defence Scheme  
Flood Defences, River Dredging  
Long Section  
Sheet 1 of 2

Designed	P Griffin	PG	Eng check	P.GRIFFIN	PG
Drawn	D. Gallagher	DG	Coordination	B.O'CONNOR	BO
Dwg check	P.GRIFFIN	PG	Approved	F. McGivern	FM
Scale at A1	NTS	Suitability Code	Rev	Security	
		S0	P01	STD	

Suitability Description

Work In Progress

Drawing Number

355741-MMD-00-XX-DR-N-0201