


Long Section

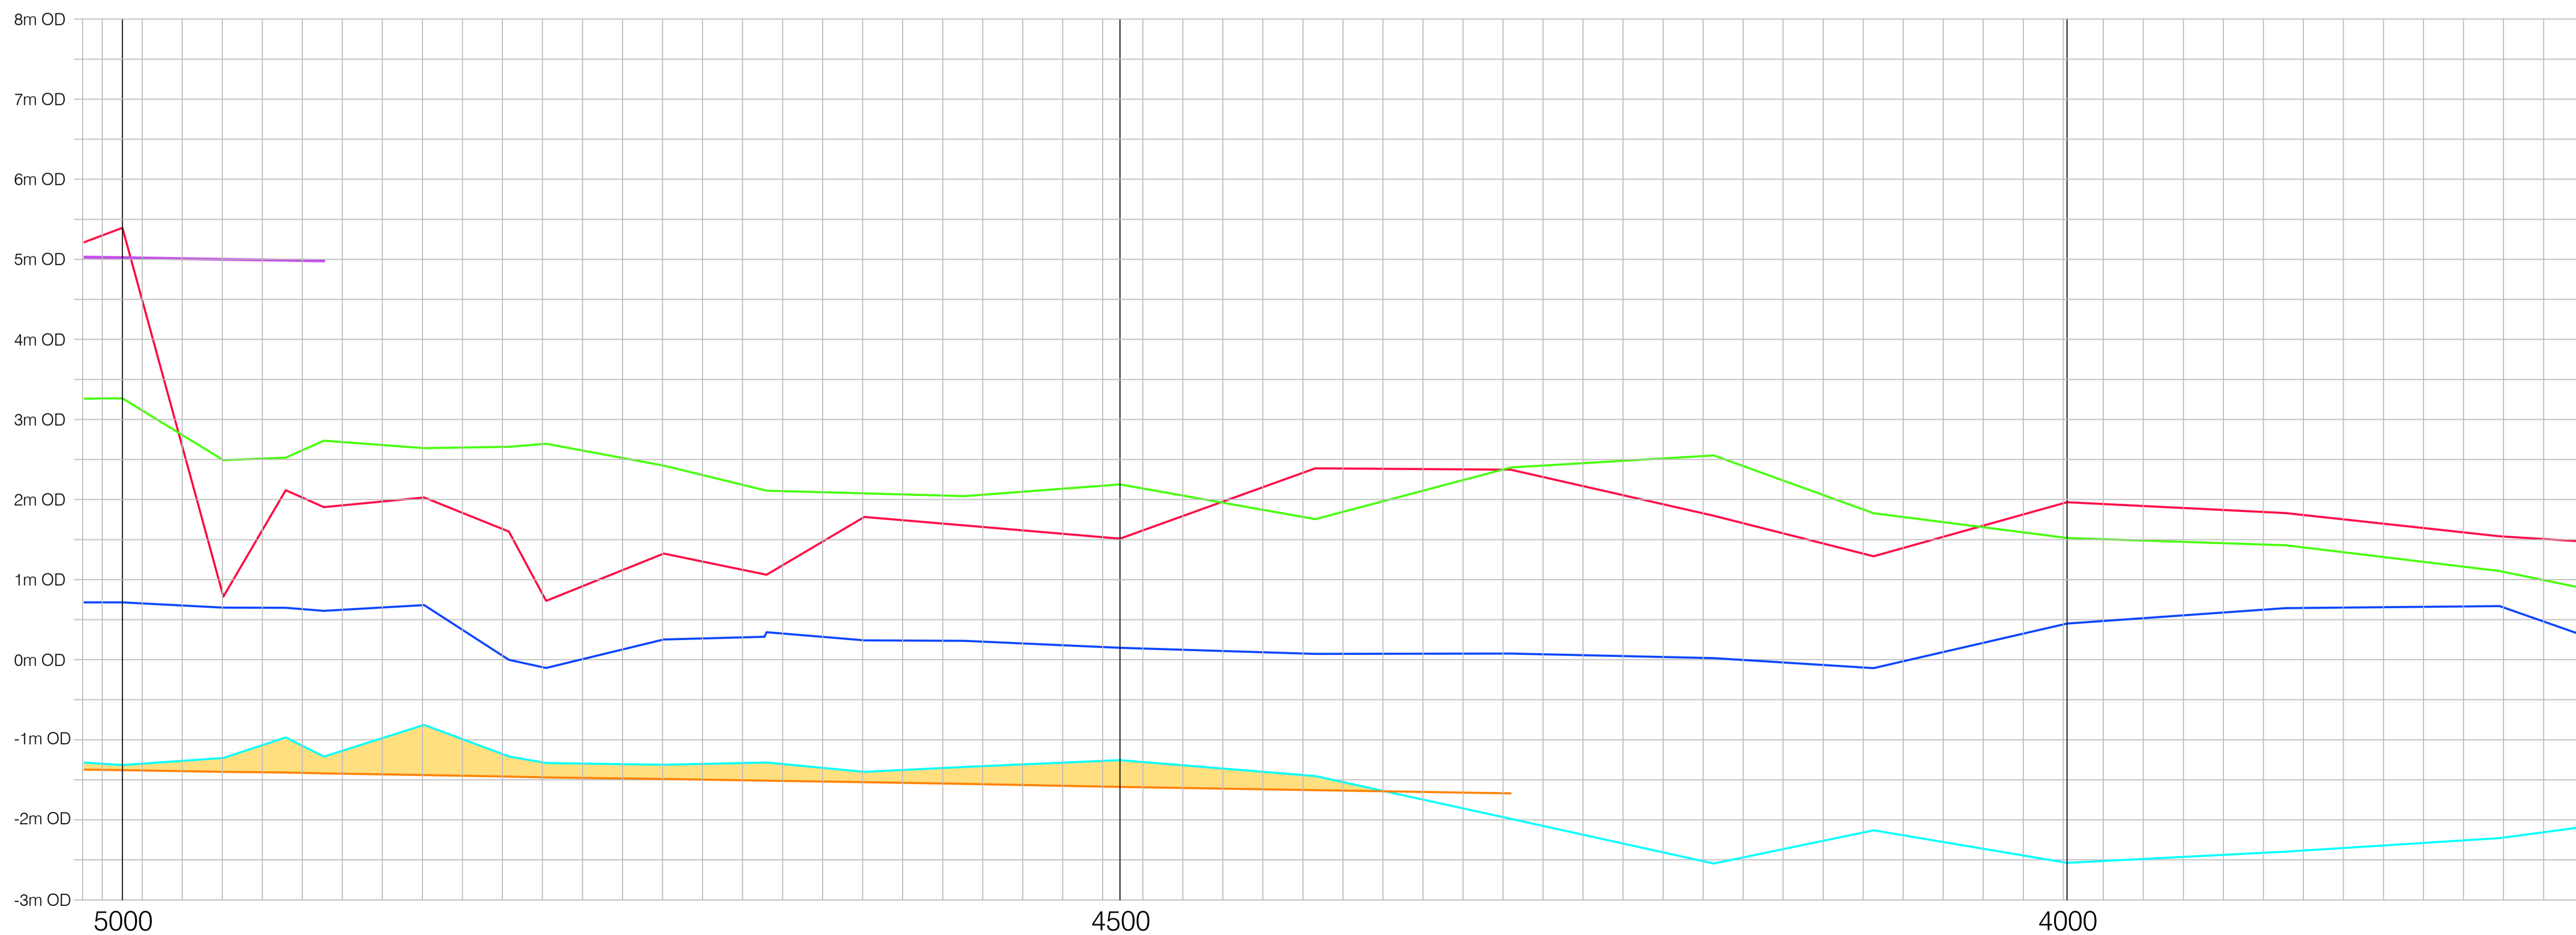

Long Section

Notes

1. This drawing is to be read in conjunction with all relevant Engineers drawings and specifications.
2. Do not scale from this drawing.
3. All levels are in metres and relate to Ordnance Datum Malin Head.

Legend:

- Right Bank Level
- Left Bank Level
- Water Level
- Existing River Bed Level
- Proposed Bed Level
- Proposed Defence Level

Rev	Date	Drawn	Description	Ch'k'd	App'd
P01	24/04/18	DG	Public Display	PG	FM

MOTT MACDONALD

5 Eastgate Avenue
Eastgate
Little Island
Cork
Ireland
T +353 (0) 21 4809800
F +353 (0) 21 4809801
W www.mottmac.com

Client

Wexford County Council

Status Stamp

NOT FOR CONSTRUCTION

Title

**Enniscorthy Flood Defence Scheme
Flood Defences, River Dredging
Long Section
Sheet 2 of 2**

Designed	P Griffin	PG	Eng check	P.GRIFFIN	PG
Drawn	D. Gallagher	DG	Coordination	B.O'CONNOR	BO
Dwg check	P.GRIFFIN	PG	Approved	F. McGivern	FM
Scale at A1	NTS	Suitability Code	Rev	Security	
		S1	P01	STD	

Suitability Description

Suitable for Co-ordination

Drawing Number

355741-MMD-00-XX-DR-N-0202