
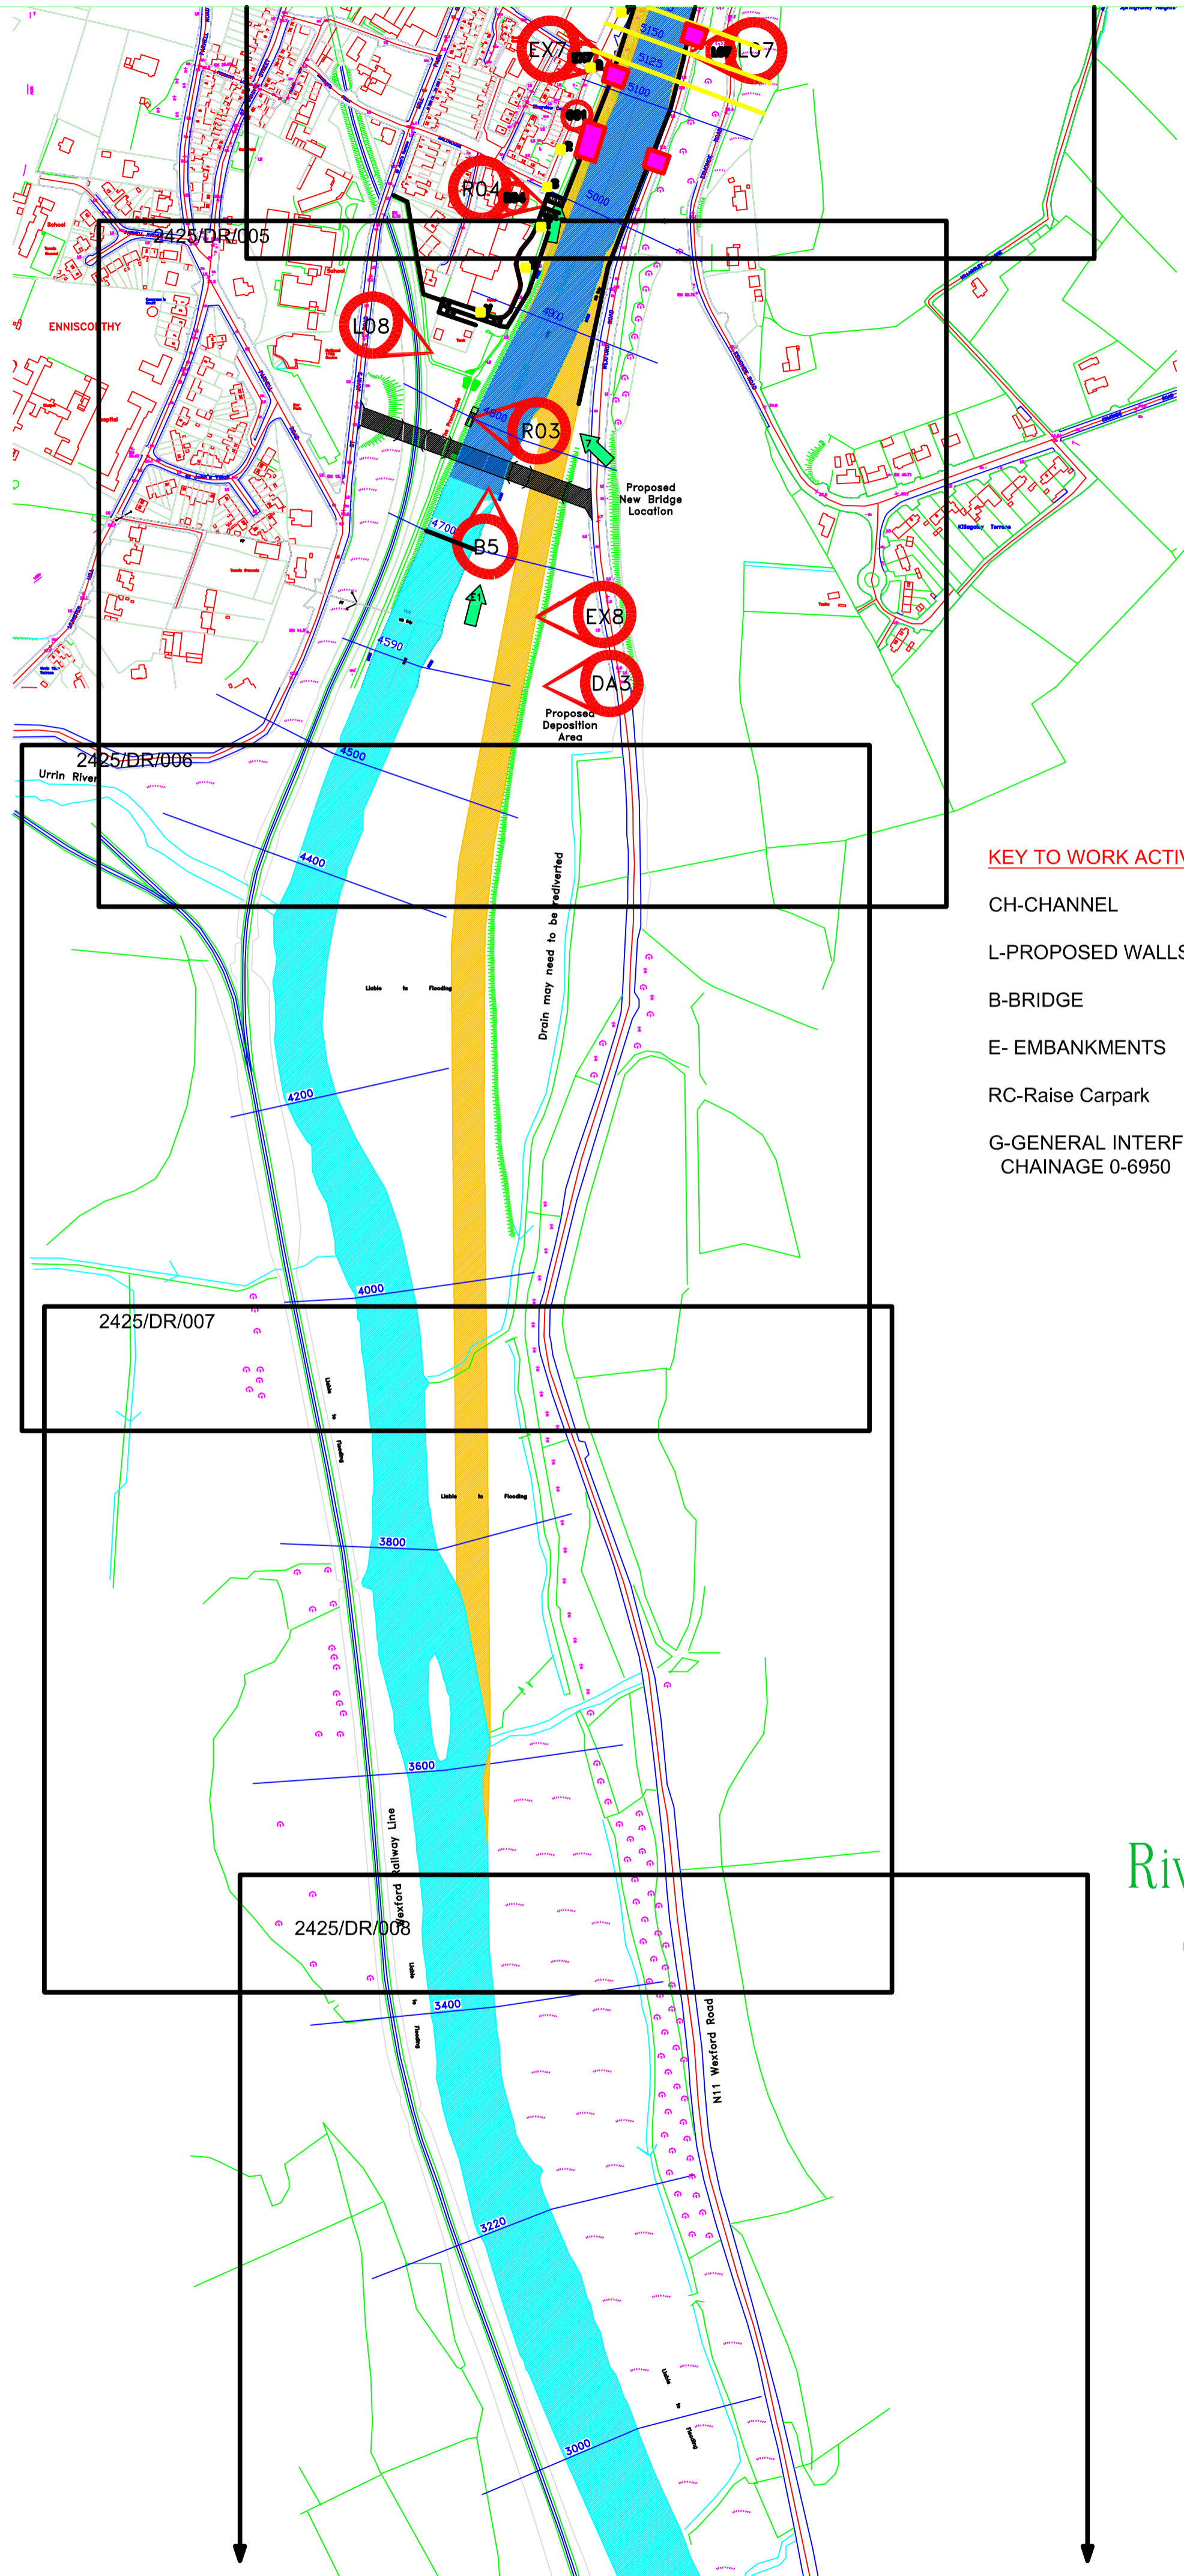


NOTES:
 Figured dimensions only to be taken from this drawing, do not scale.
 The project engineer to be informed immediately of any discrepancies noted.

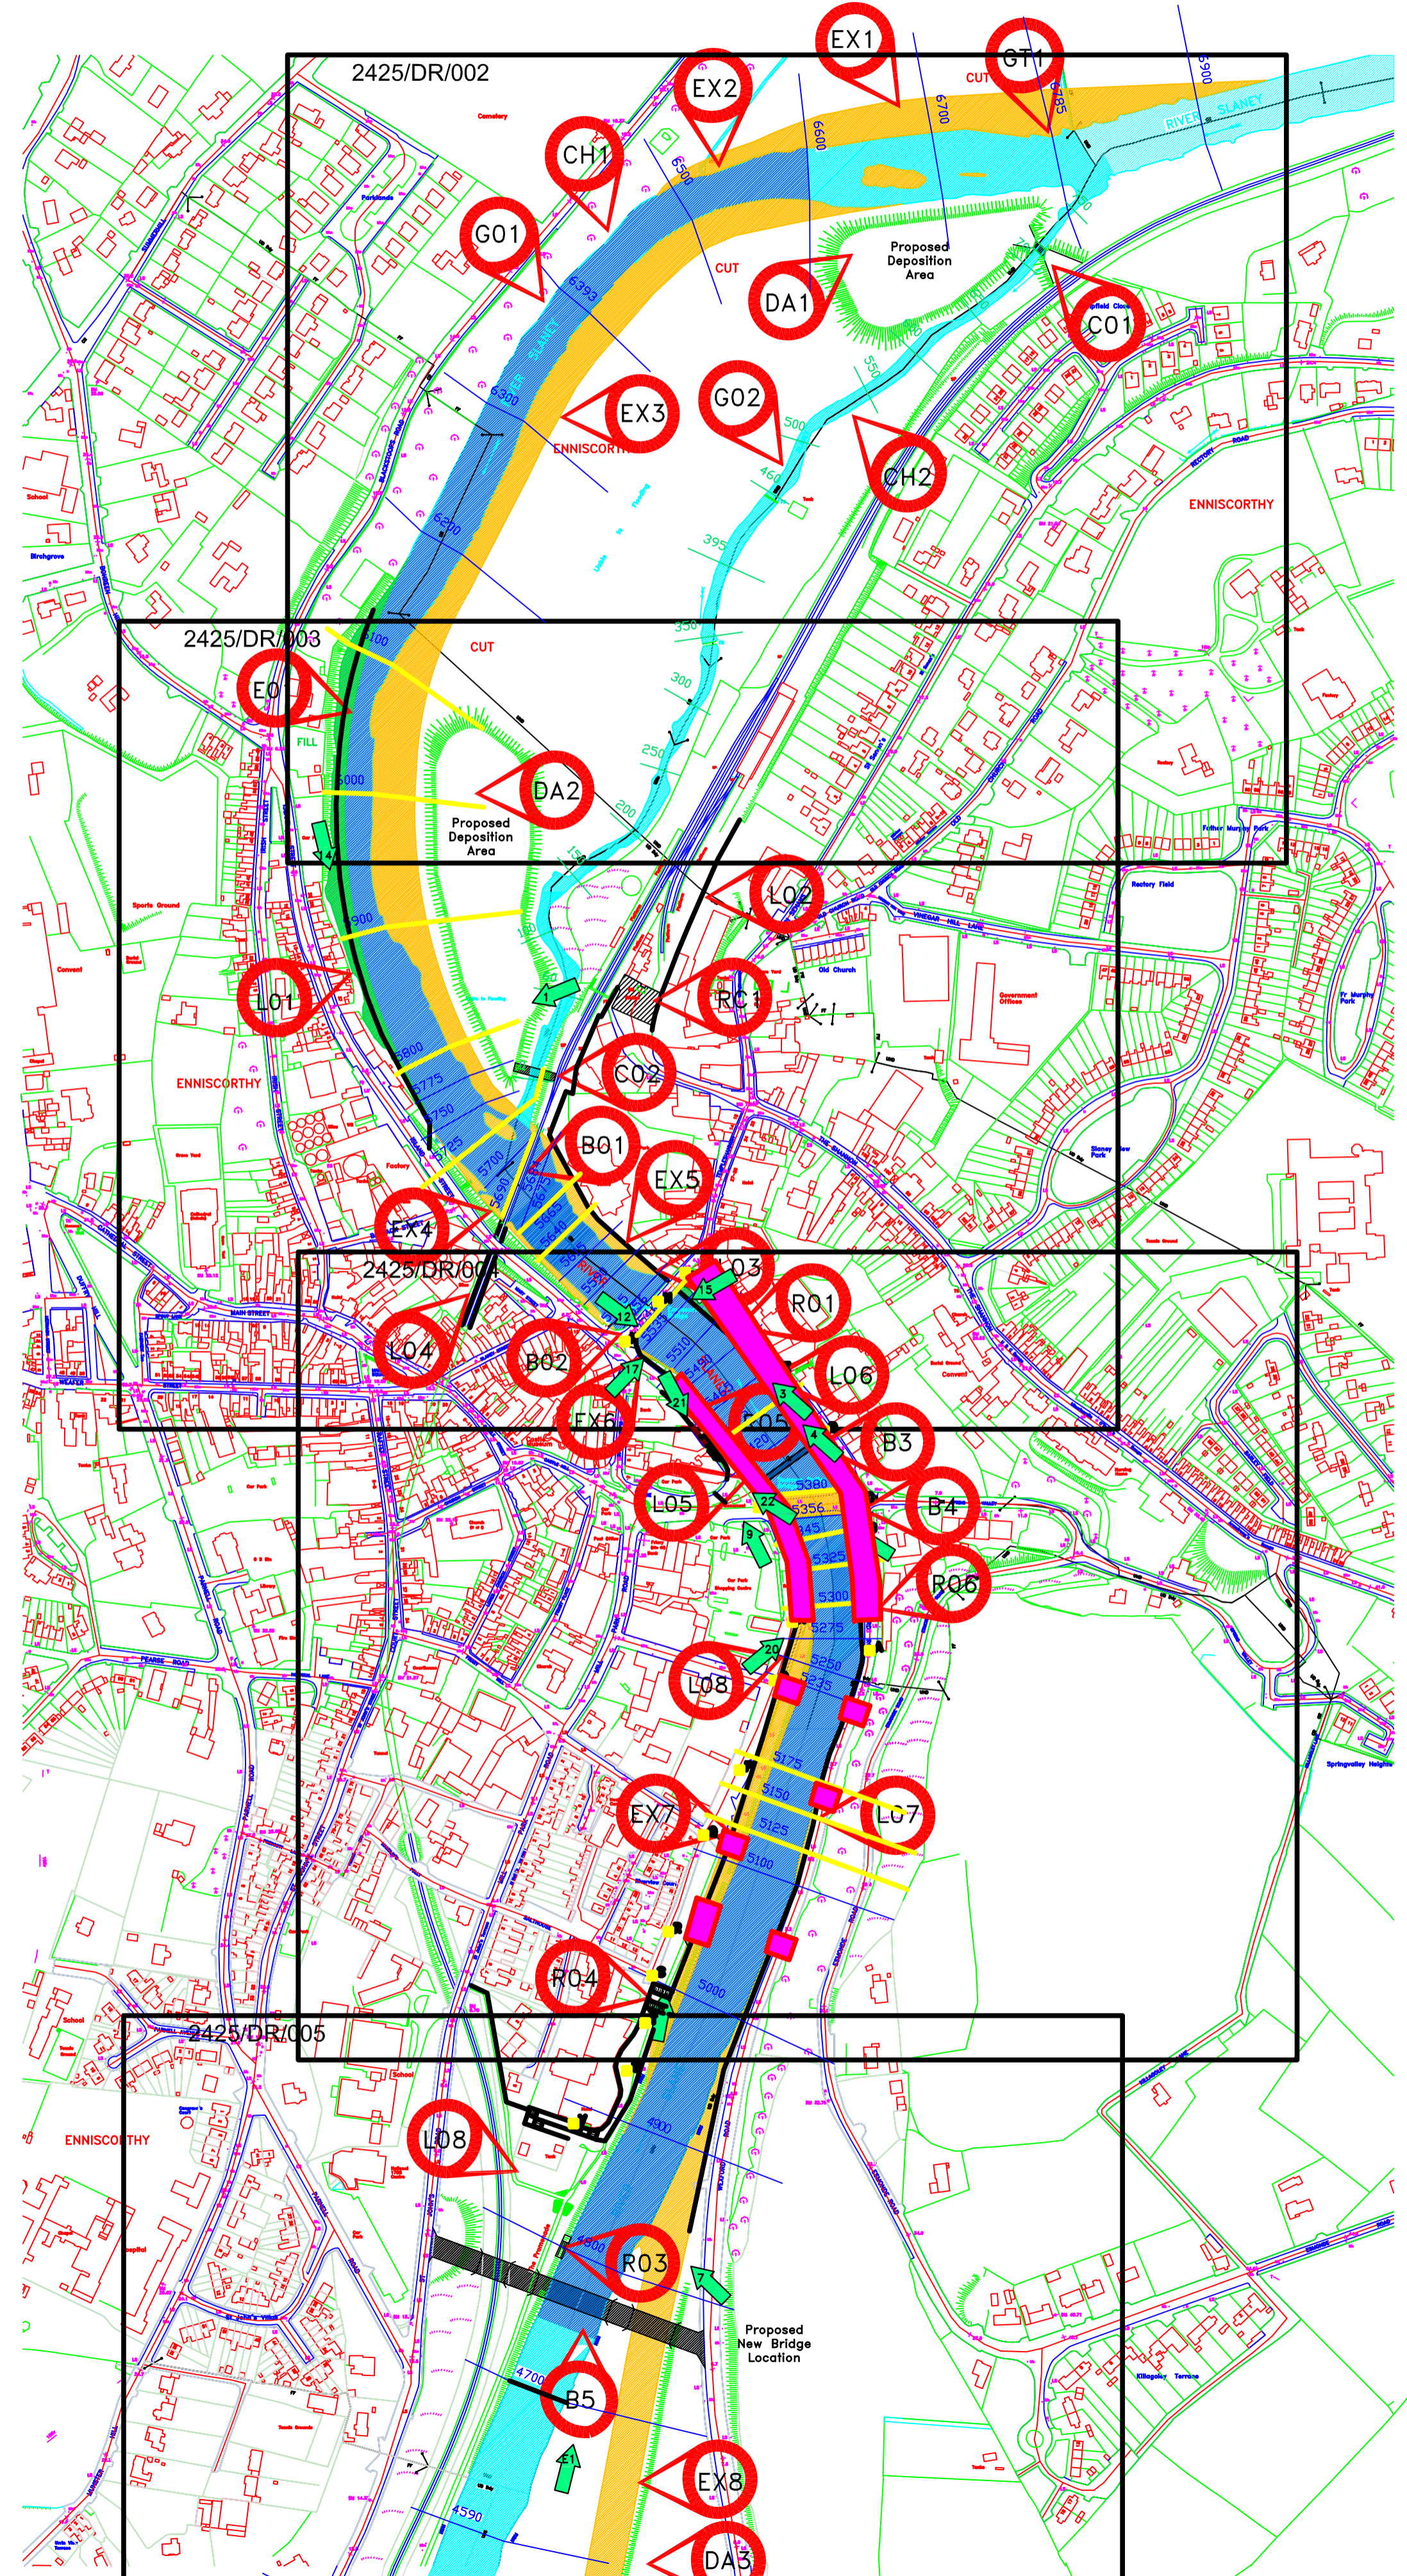

KEY TO WORK ACTIVITIES:

- CH-CHANNEL
- L-PROPOSED WALLS
- B-BRIDGE
- E- EMBANKMENTS
- RC-Raise Carpark
- G-GENERAL INTERFERENCE/CHANNEL MAINTENANCE FROM CHAINAGE 0-6950
- C- CULVERTS
- GT- PROPOSED GRAVEL TRAP
- EX- EXCAVATION/CHANNEL WIDENING
- R-ROADS AND RAMPS
- DA- PROPOSED DEPOSITION AREA

Cross Section Location
 Photomontage
 Visualisation Location

- Chainage
- River
- Cut
- Fill
- River Dredging Extension
- Glazed Wall

Rev	Date	Checked	Description

OP.W. Engineering Services
 Flood Relief Design Section
 Director Of Engineering Services Tony Smyth
 Assistant Chief Engineer Mark Adamson
 Grade 1 Engineer Timothy Joyce
 Project Engineer Peter Long
 Telephone: +353 (0)1 6476000 Fax: +353 (0)1 6761714
 E-mail: engineering.services@opw.ie

PROJECT
 RIVER SLANEY (ENNISCORTHY)
 DRAINAGE SCHEME
 DRAWING
 SCHEME PROPOSALS

OPW The Office of Public Works
 Scales: NTS
 Date: 29/05/12
 Drawn: PK
 Checked: PJ
 Approved: TJ
 Purpose Of Issue: INFORMATION
 Drawing No. 2425/DR/001